


1 2 3 4 5 6 7 8 9 10 11

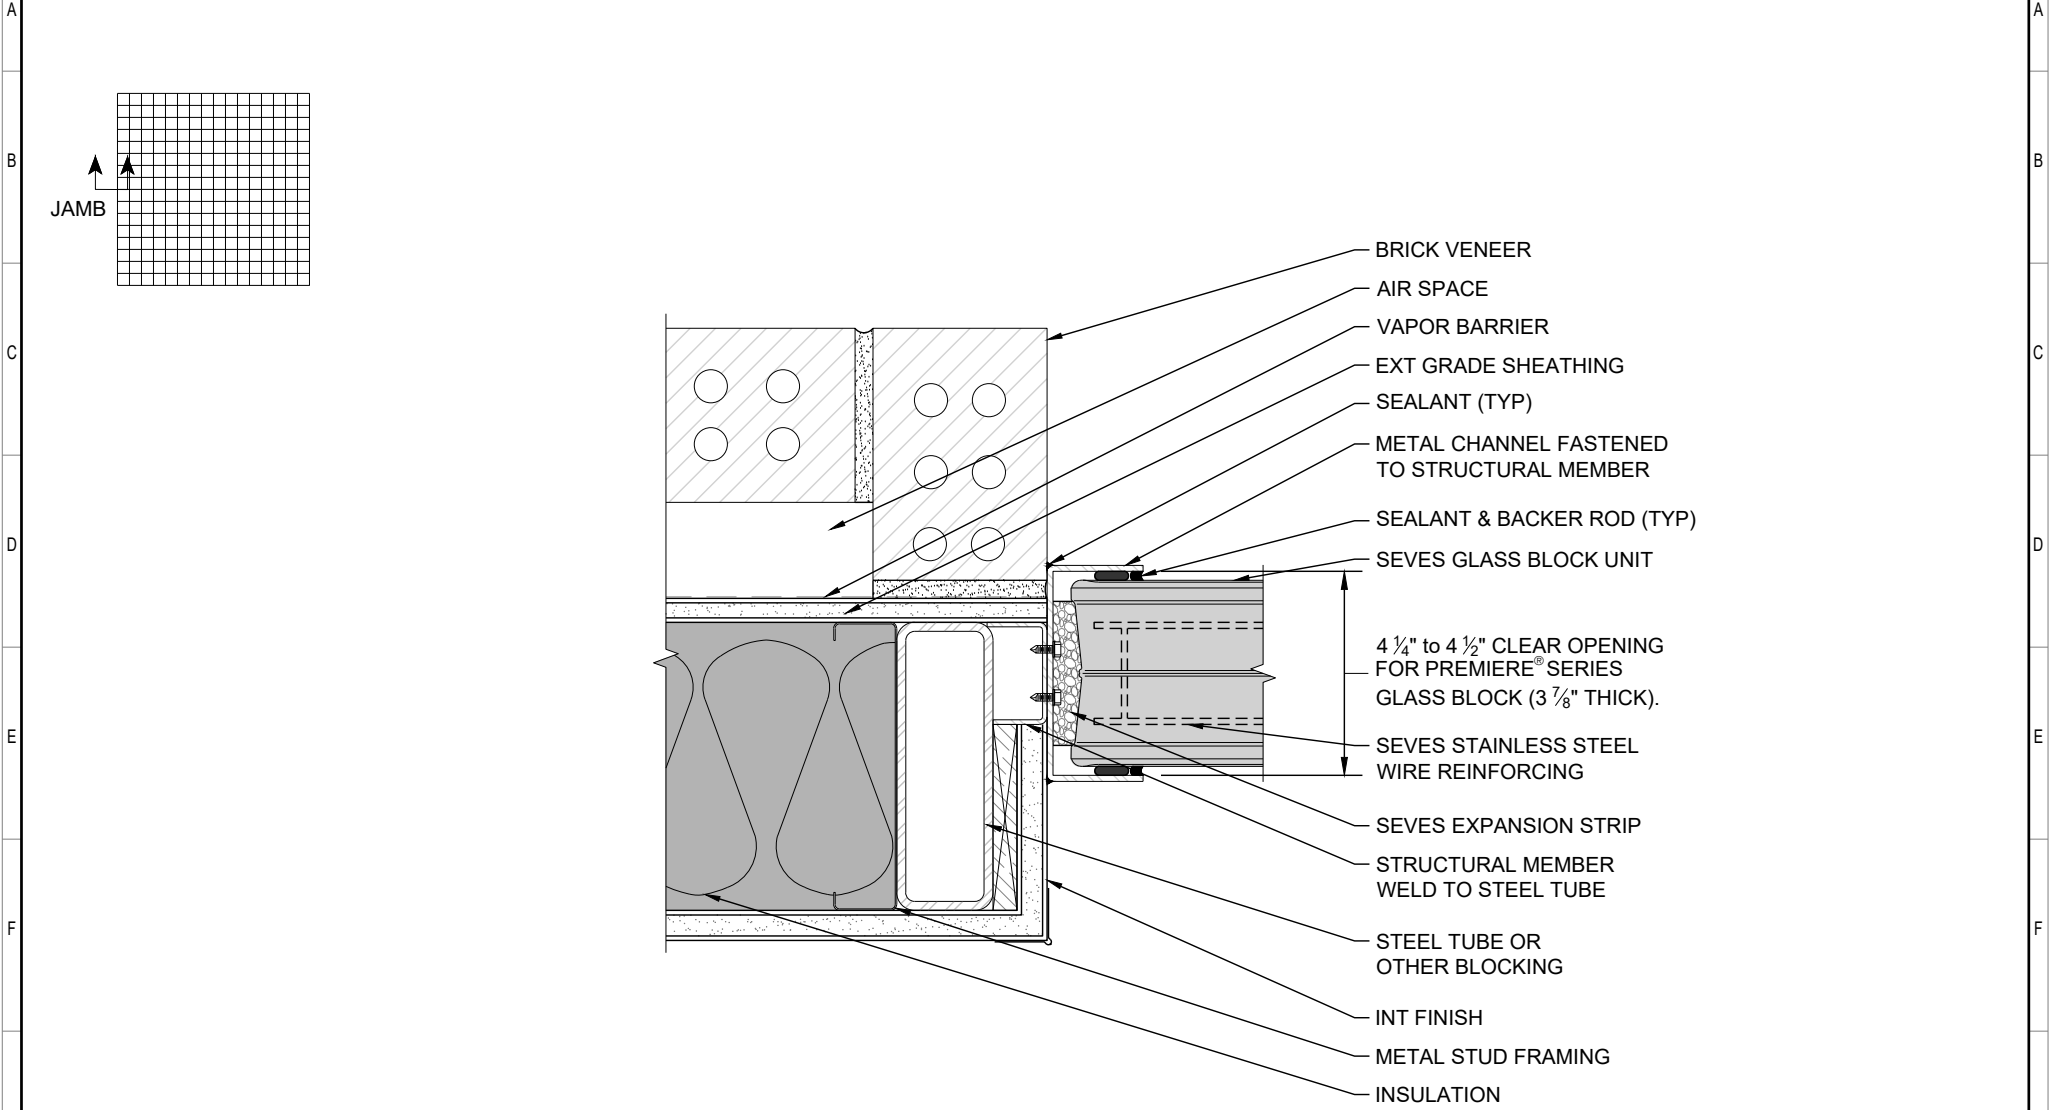

- BRICK VENEER
- AIR SPACE
- VAPOR BARRIER
- EXT GRADE SHEATHING
- SEALANT (TYP)
- METAL CHANNEL FASTENED TO STRUCTURAL MEMBER
- SEALANT & BACKER ROD (TYP)
- SEVES GLASS BLOCK UNIT
- 4 ¼" to 4 ½" CLEAR OPENING FOR PREMIERE® SERIES GLASS BLOCK (3 ⅞" THICK).
- SEVES STAINLESS STEEL WIRE REINFORCING
- SEVES EXPANSION STRIP
- STRUCTURAL MEMBER WELD TO STEEL TUBE
- STEEL TUBE OR OTHER BLOCKING
- INT FINISH
- METAL STUD FRAMING
- INSULATION

GLASS BLOCK IN METAL STUD WALL WITH BRICK VENEER - CHANNEL CONSTRAINT

CONFIDENTIAL – PROPRIETARY THESE DRAWINGS WERE CREATED BY AND REMAIN THE PROPERTY OF SEVES GLASS BLOCK INC. UNAUTHORIZED DISCLOSURE, DISTRIBUTION OR COPYING OF THESE DRAWINGS IS STRICTLY PROHIBITED. THE FOLLOWING DETAILS ILLUSTRATE DESIGN INTENT; VARIATIONS MAYBE ACCEPTABLE. PLEASE CONTACT SEVES GLASS BLOCK TECHNICAL DEPARTMENT FOR FURTHER CONSULTATION.



PROJECT PREMIERE™ CONSTRUCTION DETAIL		
TITLE JAMB - GLASS BLOCK IN METAL STUD WALL WITH BRICK VENEER		
SCALE 3"=1'-0"	DWG. NO. PD-121	REV 0
BY MAI	DATE 05/22/2020	SHEET 1

1 2 3 4 5 6 7 8 9 10 11